



Fall in love.
Rise in life. Live in style.





Exquisite G + 2 row houses

Set within gated community of Wonder City

Professionally managed security

Kids play area, jogging track & yoga lawn

Basketball court, badminton court & skating rink





A sight evoking love Love at first sight!

Come home to a renowned living address called Wonder City.
In the midst of this peaceful retreat emerges a brand new oasis, an assortment
of independent row houses designed with utmost attention to aesthetics,
functionality and privacy. An incredibly exclusive lifestyle awaits you within
the refreshing environs.

Welcome to Wonder City G+2 Homes, where you and your loved ones will love to live in.



Magnificent entry plaza & gate
Captivating landscapes & water-bodies
Fragrance garden & palm court
Temple & open air theatre
Exclusive commercial area
24 hr power & water supply
Secure parking area





Impressive interiors that inspire

Creative, vastu - friendly layouts

Impeccable ventilation

Abundant natural light

Immaculately enhanced spaces

Opulent architecture & specifications



Interior beauty with numerous virtues Making life elegant & bright !

Interiors are true luxury retreat. An enchanting mix of comfort, style and elegance invites you inside your ultra-modern residence. Every inch of space has been flawlessly crafted. The lavish design and state-of-the-art specifications are incorporated to transform your home into a privately designed palace.


Step into your perfect luxury hideaway where privacy and pleasure coexist.





The unlimited joy
All day & night!

Floor plan

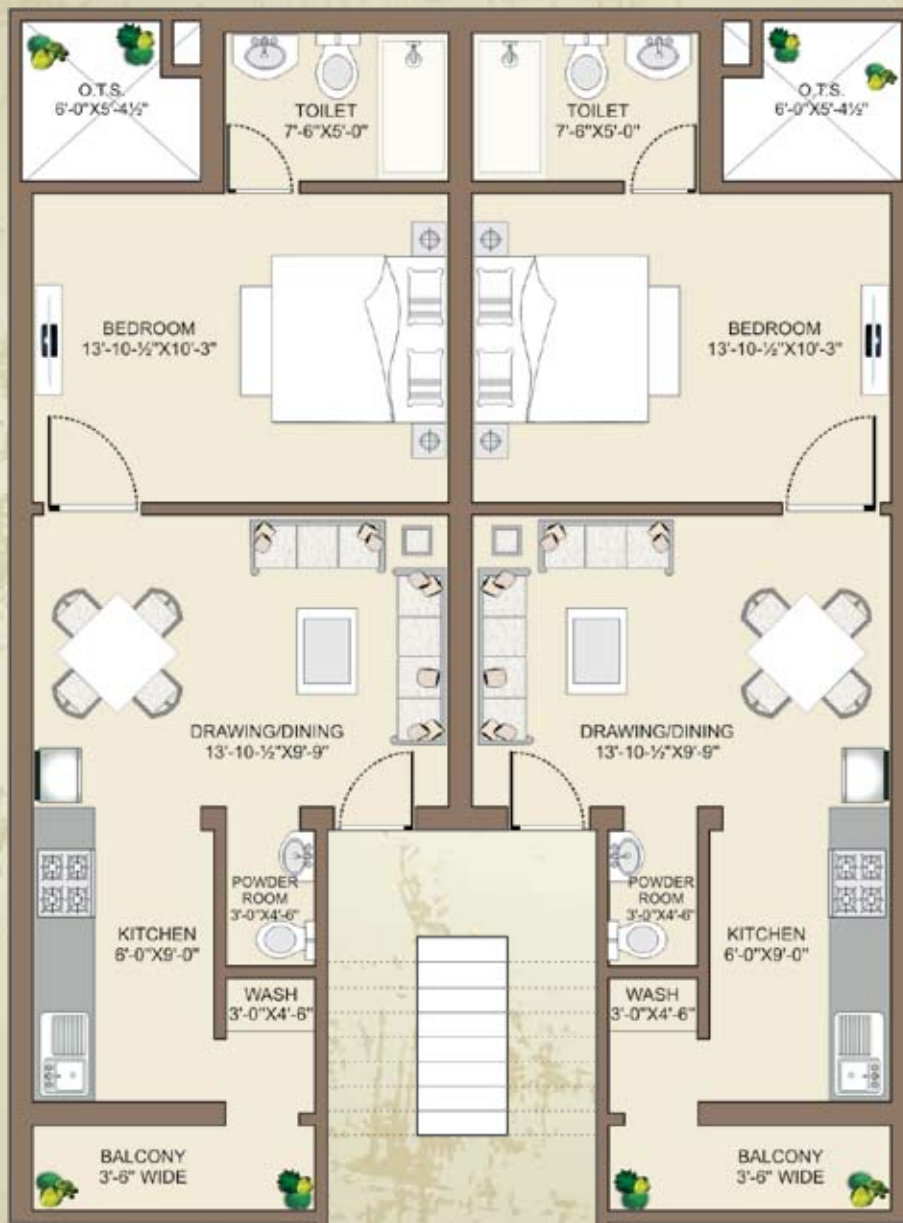

Super Area = 630 sq.ft.

Specifications

Luxury Package

Italian Style Modular Kitchen with Chimney
Wooden Cabinets in all Bedrooms
False Ceiling with Decorative Lights
Designer Wallpapers in all Rooms

Living Room & Dining Room

Flooring	Vitrified Tiles
External Doors & Windows	Aluminium Powder Coated
Internal Doors	Designer Flush Doors
Walls	Internal: Good Quality Paint External: Textured Paint

Bedrooms & Dressing Room

Flooring	Vitrified Tiles
External Doors & Windows	Aluminium Powder Coated
Walls	Internal: Good Quality Paint External: Textured Paint
Internal Doors	Flush Doors

Toilets

Flooring	Anti-skid Ceramic Tiles
External Doors & Windows	Aluminium Powder Coated
Internal Doors	Flush Doors
Fixtures & Fittings	Branded Sanitary Ware & CP Fittings
Walls room	Tile Cladding up-to 7' in Complete Bath-

Kitchen

Flooring	Ceramic Tiles
External Doors & Windows	Aluminium Powder Coated
Walls	Ceramic Tiles 2' above Counter & Rest in
Good	Quality Paint

Balconies/Verandah

Flooring	Porcelain Tiles
Railings	M.S. Railing as per Architect's Design




Building milestones, enriching tomorrow

Ganpati Group has emerged as a leader in the field of real estate. Its impressive portfolio encompasses a range of neo-modern residential as well as commercial projects. The group is committed to make tomorrow a better place by delivering finest and value-driven integrated solutions for infrastructure, buildings and services. Our highly motivated team always strives hard to bring excellence in each of our endeavours. We adhere to the quality-driven philosophy that revolves around customer satisfaction. It tends to creating value for customers, anticipating and managing their expectations, the importance of professionalism, integrity and transparency in business.

Location map
not to scale

Ganpati
Wonder City
G+2 HOMES

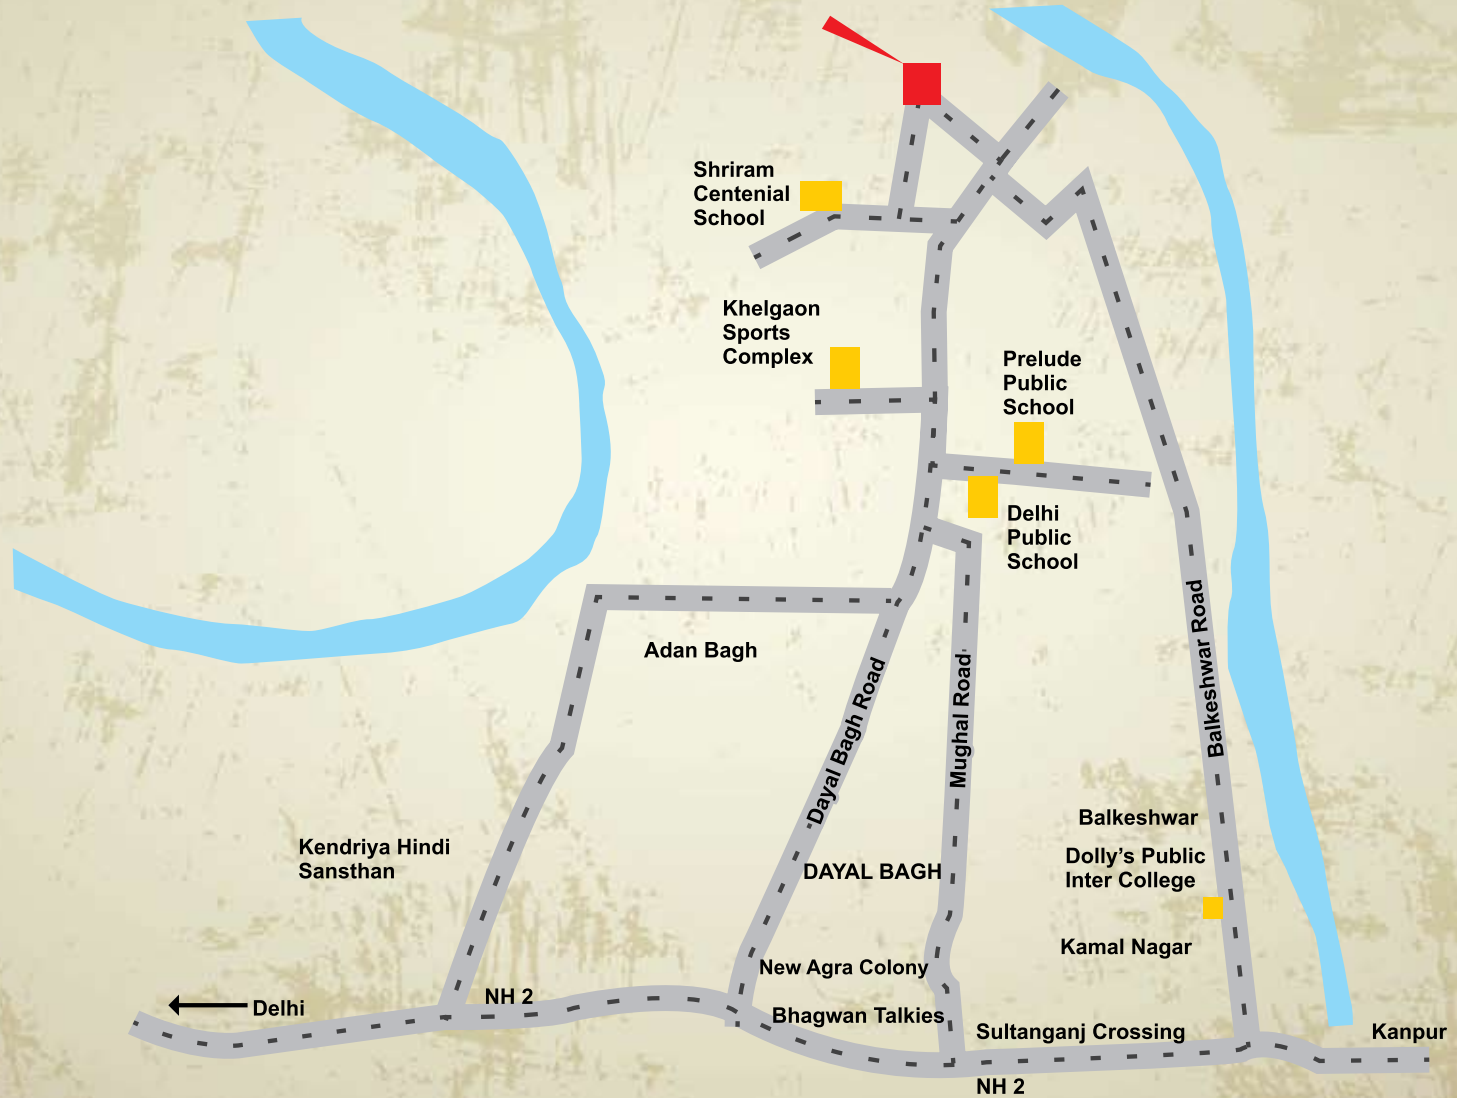



Ganpati Infrastructure Development Company Limited (GIDCO)

Corp. Office:

31/472 C-1, 1st Floor, Ganesh Plaza, Sultan Ganj,
Bypass Road, Agra - 282004
Fax: +91-562-4001679, Helpline No. 9997770002

Mktg. Office:

507, Vikas Deep Building, Laxmi Nagar District Centre,
Vikas Marg, New Delhi - 110092

Web: www.ganpatigroupindia.com